

Volejbola tīkla balistu kapsula VK-1 sk.lapa AR-71

Volejbola tīkla balistu kapsula VK-1 sk.lapa AR-71

±0,000
16,05


±0,000
16,05

niša
900x900x120mm

gaisi siens
7000x600mm
ap.anz. +S, D

ST-1

ST-1

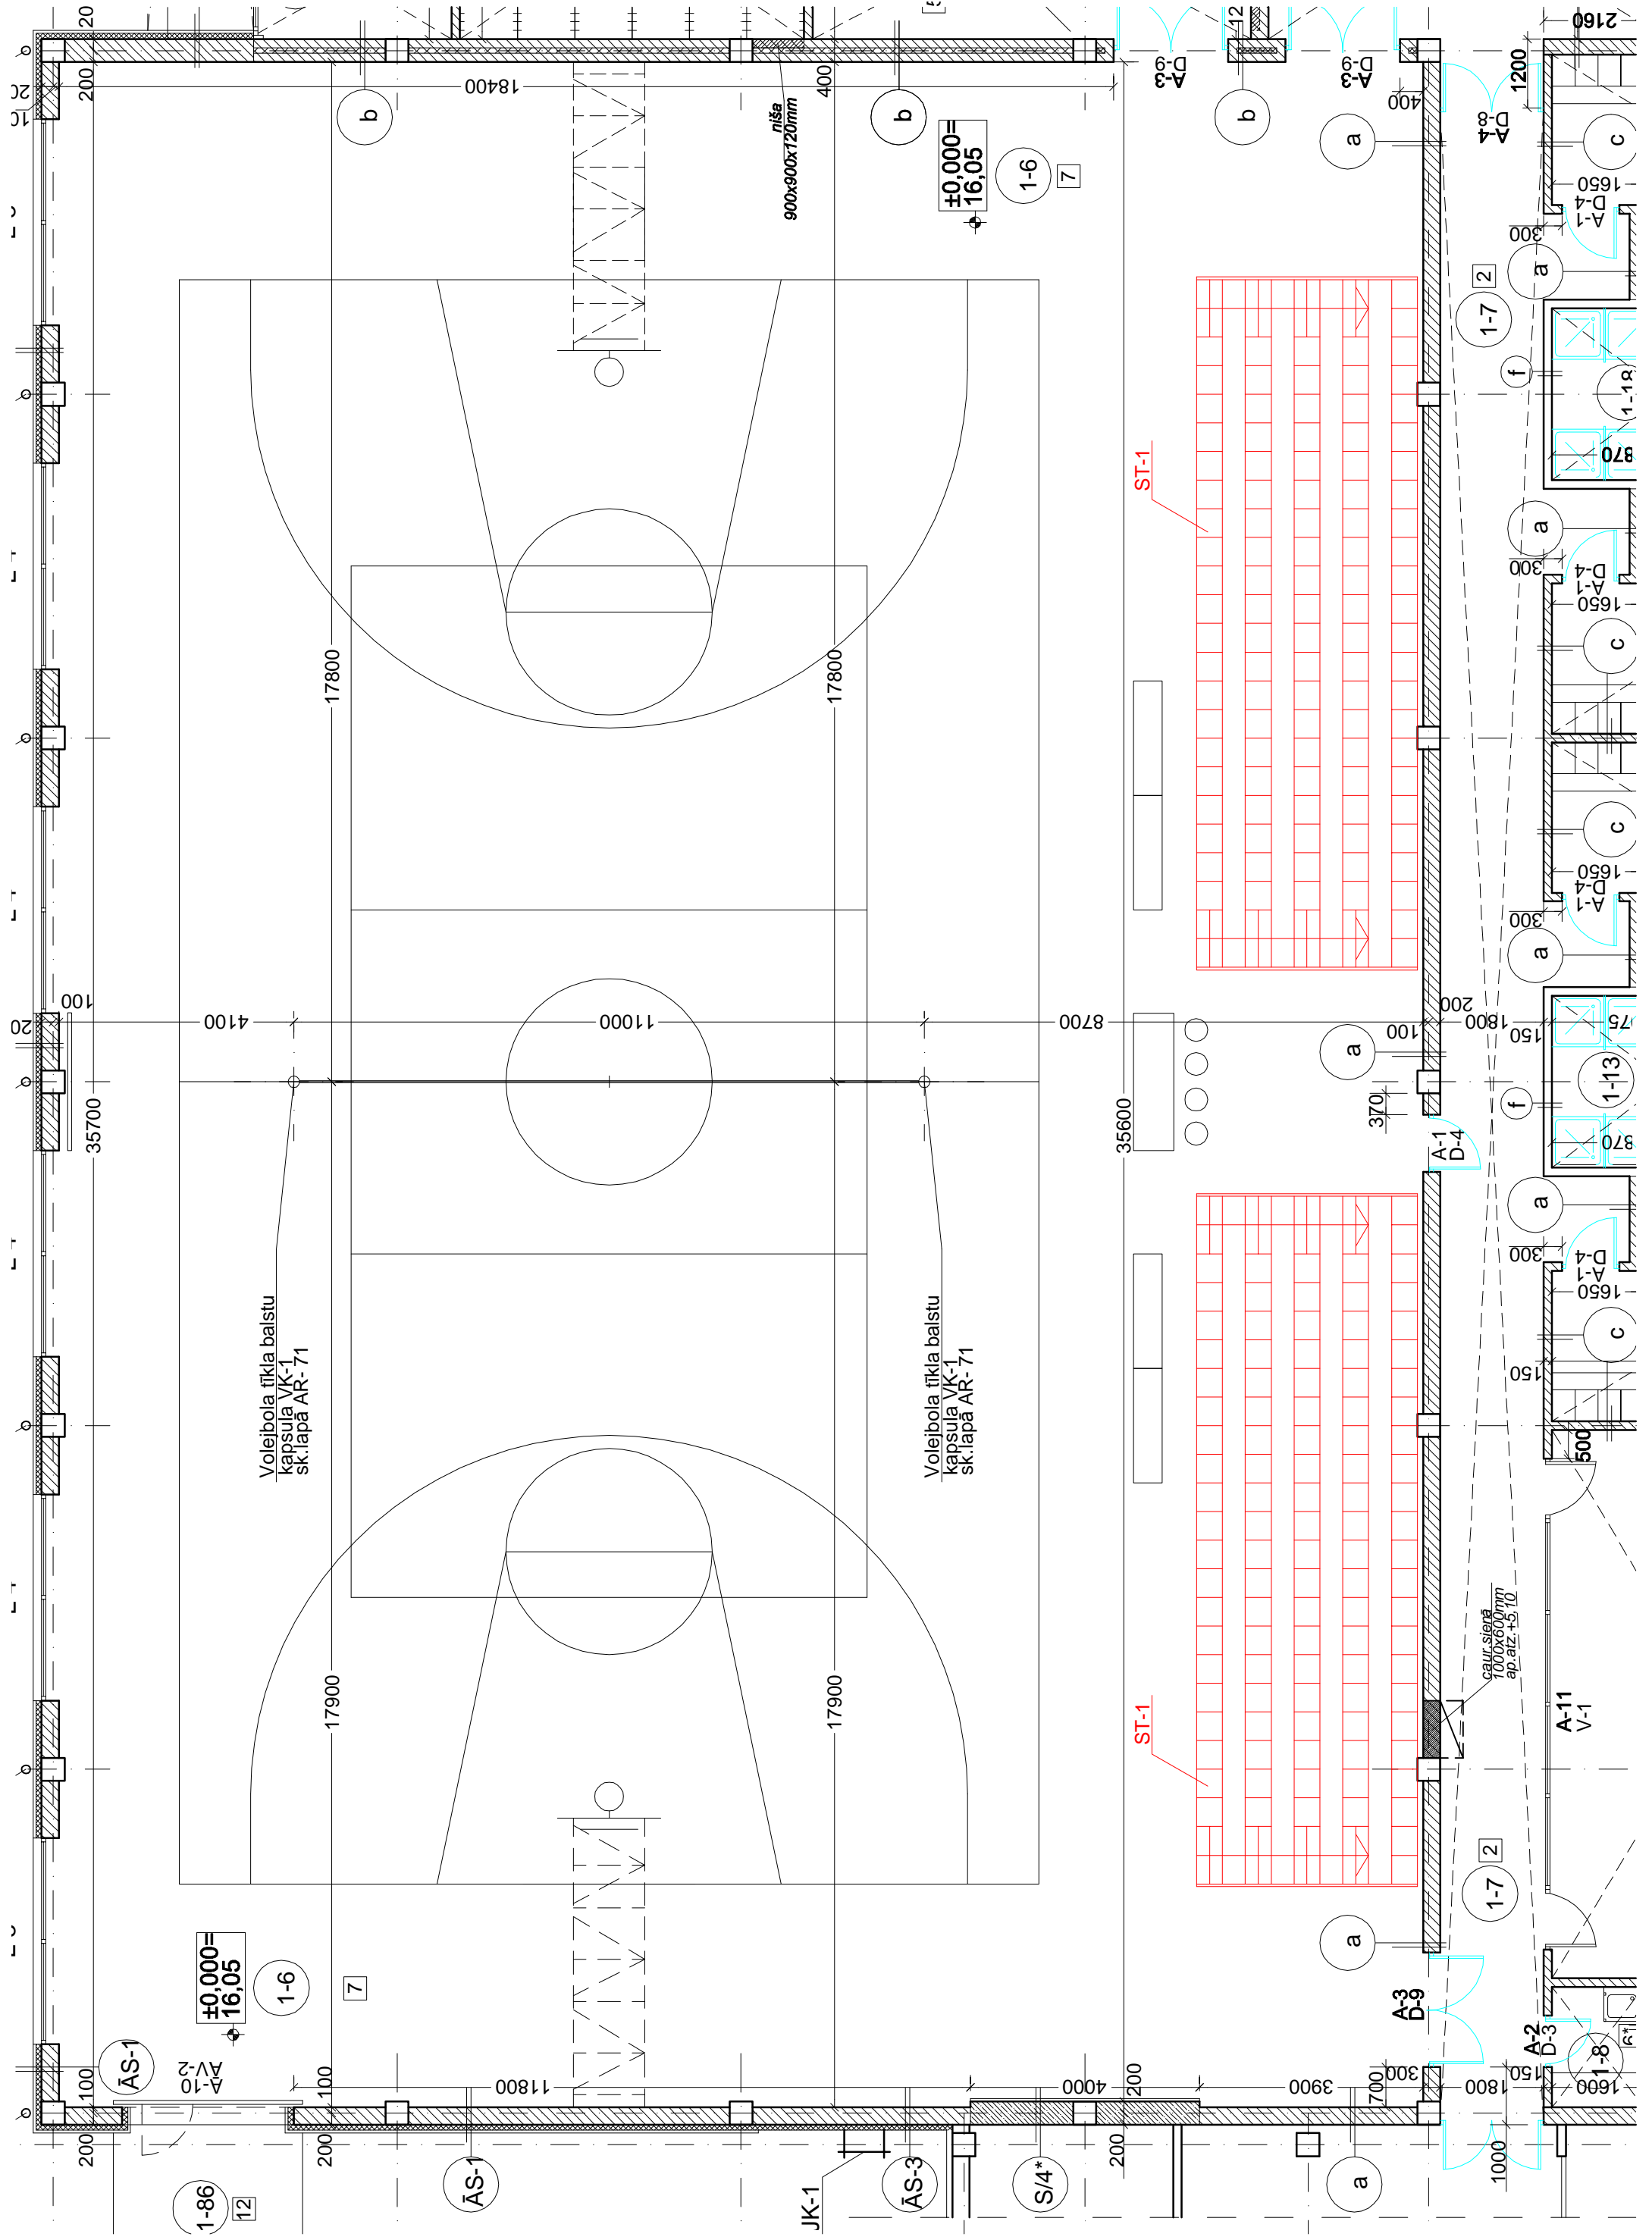

Volejbola tīkla balistu kapsula VK-1 sk.lapa AR-71

Volejbola tīkla balistu kapsula VK-1 sk.lapa AR-71

±0,000
16,05

±0,000
16,05

niša
900x900x120mm

gaisi siens
7000x600mm
ap.anz. +S, D

ST-1

ST-1